


300
 530
 890
 1260
 1710
 2040
 2845
 3260
 3860
 3940
 4120

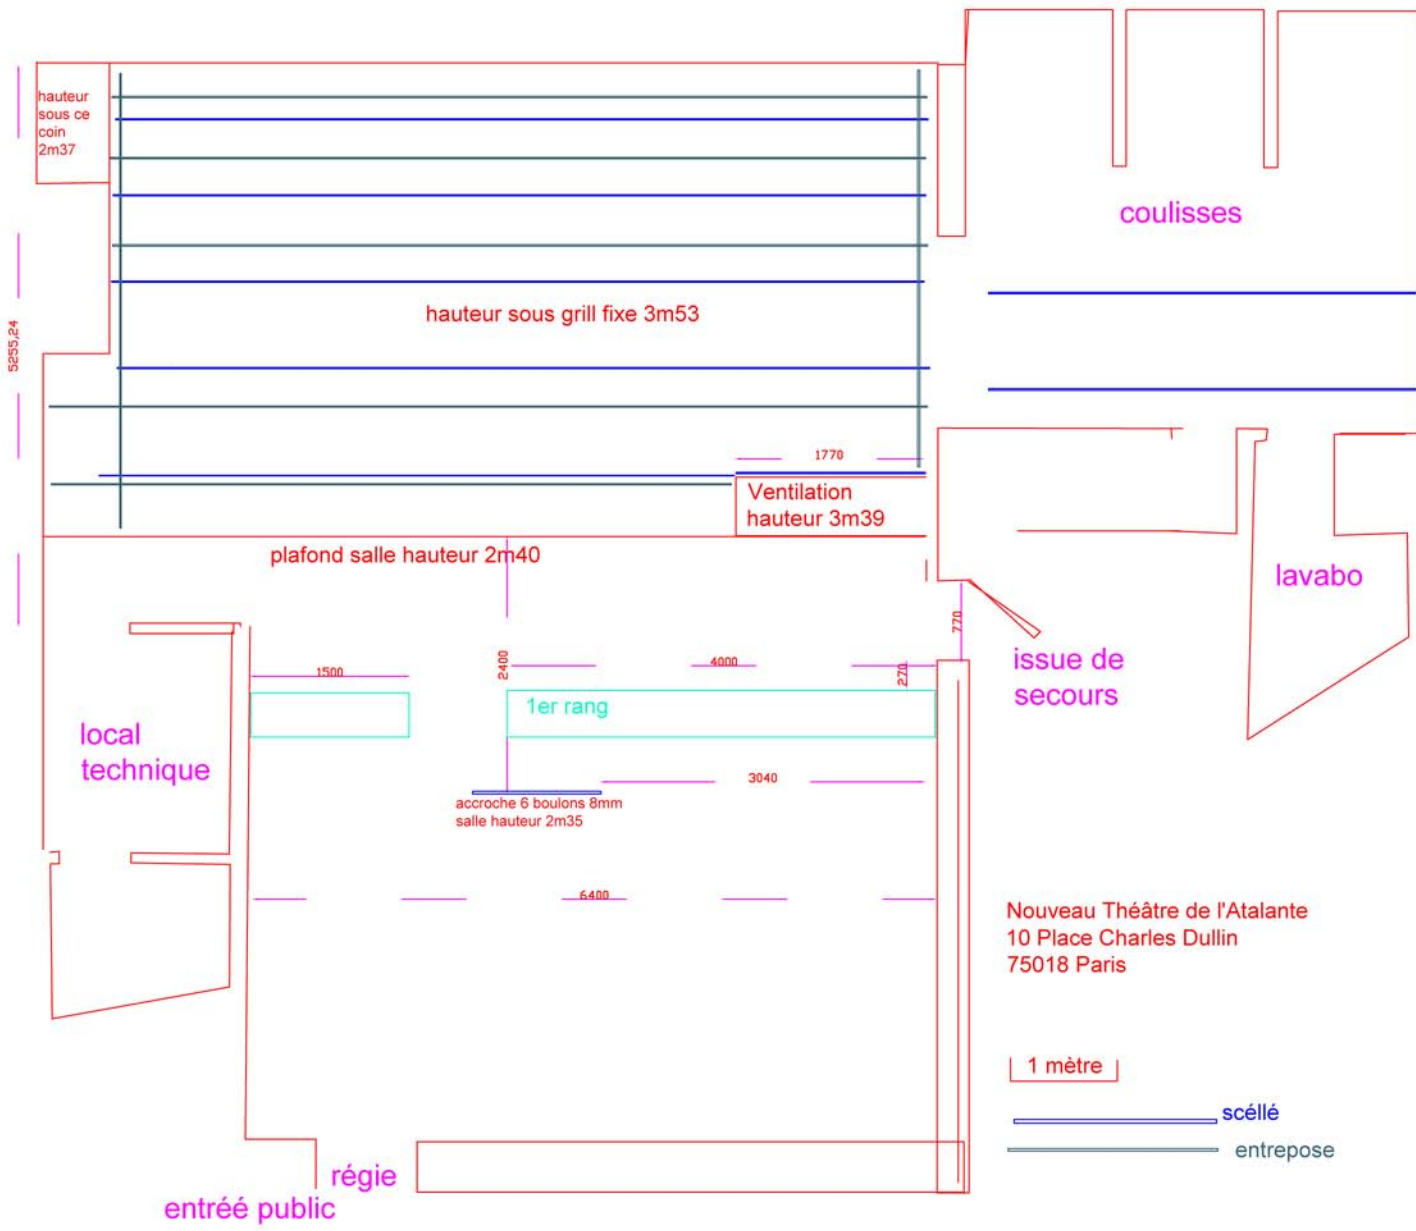

Nouveau Théâtre de l'Atalante
 10 Place Charles Dullin
 75018 Paris

1 mètre

scellé
 entrepose